
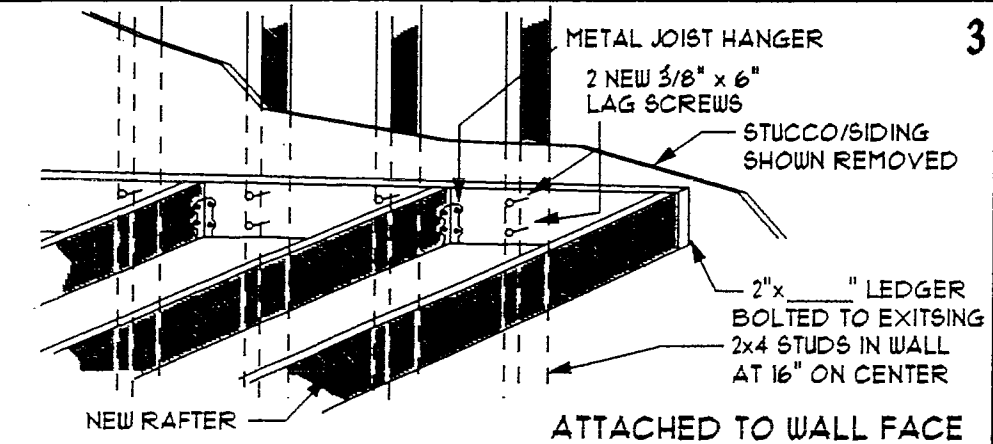
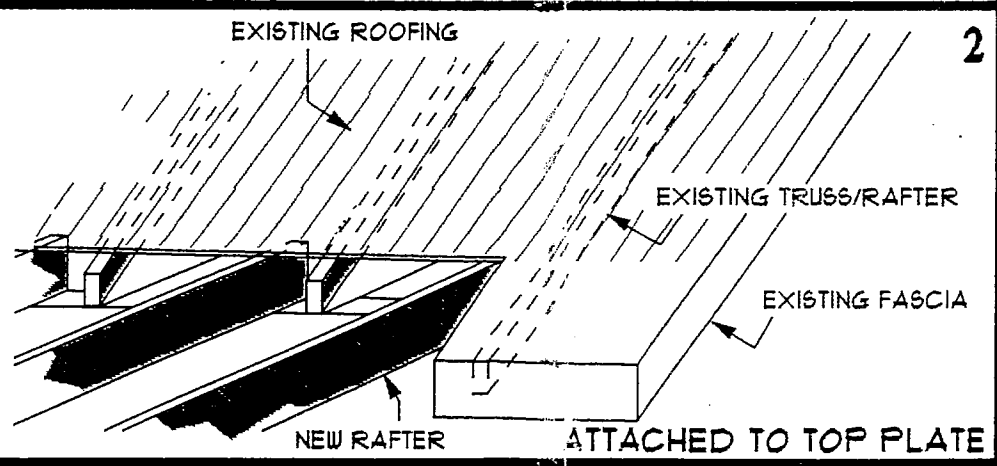
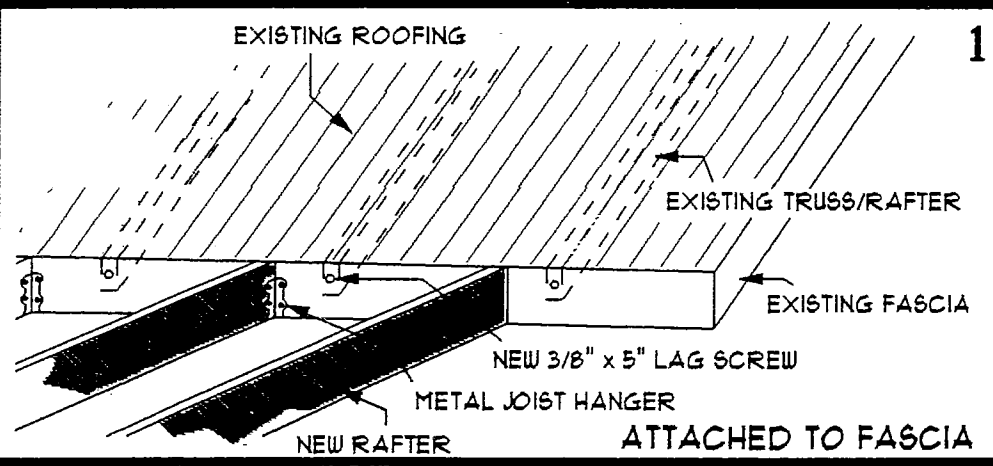
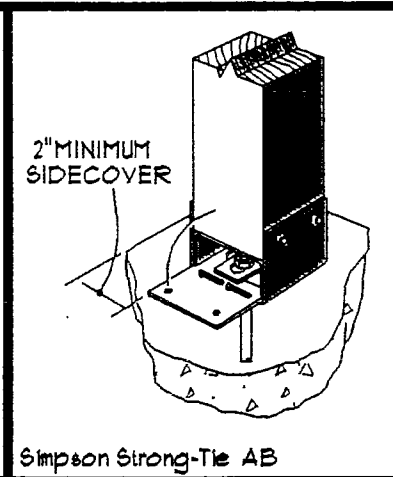


TYPICAL SLAB:  
3 1/2" THICK CONCRETE  
WITH 2" MIN. SAND FILL

BEAM SPAN TABLE	
DISTANCE BETWEEN POST CENTERS:	MINIMUM BEAM DIMENSIONS:
4'	4"x4"
6'	4"x6"
8'	4"x8"
10'	4"x10"
12'	4"x12"

RAFTER SPAN TABLE			
LUMBER SIZE	SPACING	LOW SLOPE MAX. 3:12	
		MAX. SPAN DOUG FIR #1	MAX. SPAN DOUG FIR #2
2" x 6"	12"	15' - 11"	15' - 4"
	16"	14' - 2"	13' - 9"
	24"	12' - 4"	11' - 7"
2" x 8"	12"	20' - 11"	20' - 3"
	16"	18' - 9"	18' - 1"
	24"	15' - 10"	14' - 10"

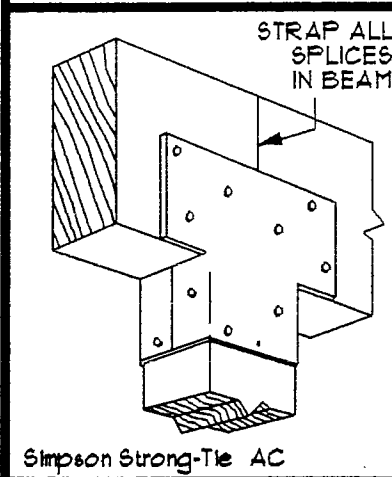


1. THIS COVER IS NOT DESIGNED TO BE ENCLOSED.
2. ROOFING:
  - A) UNDER 2:12 2 - 15# UNDERLAYMENT  
1 - 60# CAP SHEET MOPPED  
90# MINERAL SURFACED
  - B) 2:12 TO 4:12 2 - 15# UNDERLAYMENT  
20 YEAR COMP. SHINGLES
  - C) TRANSLUCENT FIBERGLASS PANELS OR LATTICE.
  - D) TILE ROOF NOT PERMITTED.
3. PLYWOOD NAILING: 8d - 6" EDGES, 12" FIELD NAILING.
4. TRANSLUCENT PANELS: AS PER MANUFACTURER'S SPECIFICATIONS
5. MATERIALS: MINIMUM #2 DOUG FIR OR REDWOOD.  
ALL EXPOSED METAL (HANGERS NAILS ETC.) TO BE GALVANIZED
6. CONCRETE FOOTINGS NOT REQUIRED IN EXISTING SLAB.

# THE CITY OF HANFORD

NAME \_\_\_\_\_ PHONE \_\_\_\_\_  
 ADDRESS \_\_\_\_\_  
 CROSS STREET \_\_\_\_\_  
 A.P.N. \_\_\_\_\_

Date \_\_\_\_\_  
 Scale \_\_\_\_\_  
 Drawn \_\_\_\_\_  
 Job \_\_\_\_\_  
 Sheet \_\_\_\_\_  
 Of \_\_\_\_\_

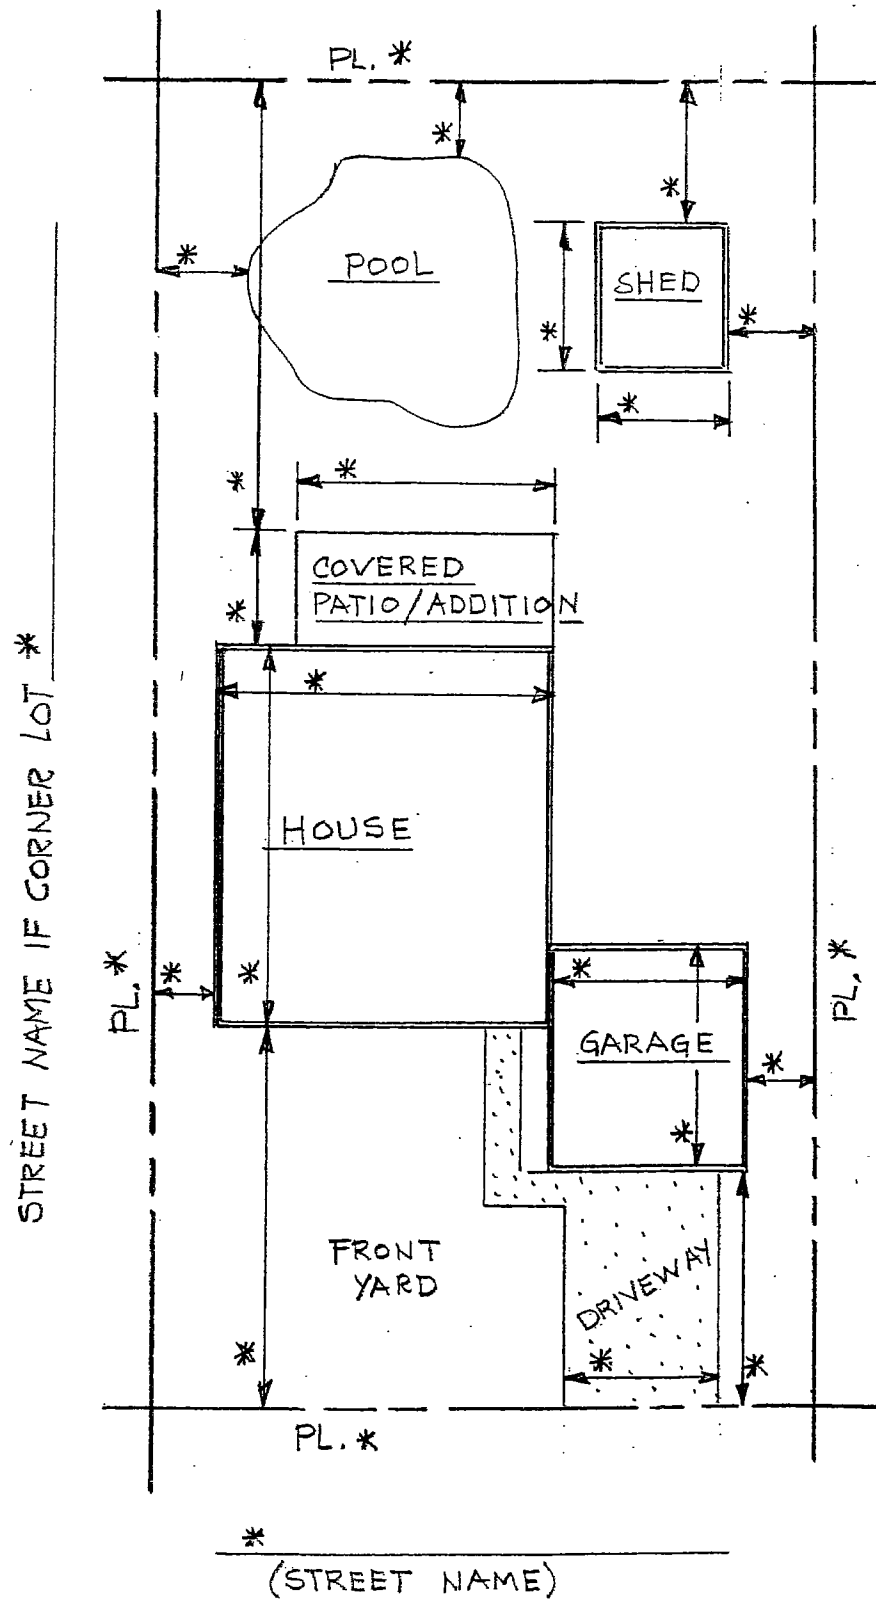

**INSTRUCTIONS:**

1. Show dimensions of all property lines (PL).
2. Fill in all dimensions and information asked for by an asterisk (\*).
3. Fill in street name(s).
4. Circle the correct arrow to point north.
5. Call out the proposed new construction.
6. Note if the house is 1 story, 2 story, or 3 story.
7. If your property does not have a pool or shed write "None" across the word "Pool" and/or "Shed".
8. If this drawing does not work for your site, use it as a reference and draw your site plan accordingly. Drawing shall be to scale. All information asked for on this drawing shall be shown on your drawing.
9. Use the extra space for other pertinent information.

Date: \_\_\_\_\_  
 Phone: \_\_\_\_\_  
 No. of Stories (House) 1 2 3

Owner: \_\_\_\_\_  
 Address: \_\_\_\_\_  
 APN: \_\_\_\_\_

**City of Hanford**  
 Building Division  
 Standard Site Plan No. 05-01