


Hatched area represents the only portion of the lower floor considered a "basement". Over 1/2 its height is below grade. Basement is not considered a story because finished floor above is not 6' above grade.

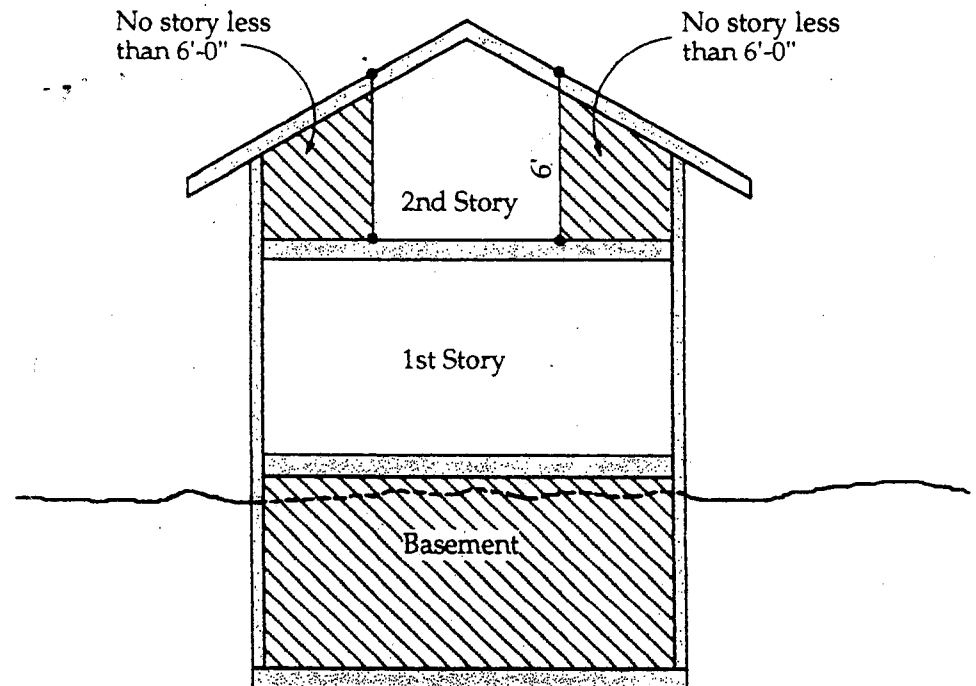

Hatched area represents basement. Over 1/2 its height is below grade. Basement is not considered a story because finished floor above is not 6' above grade.



Diagram of Story Definition

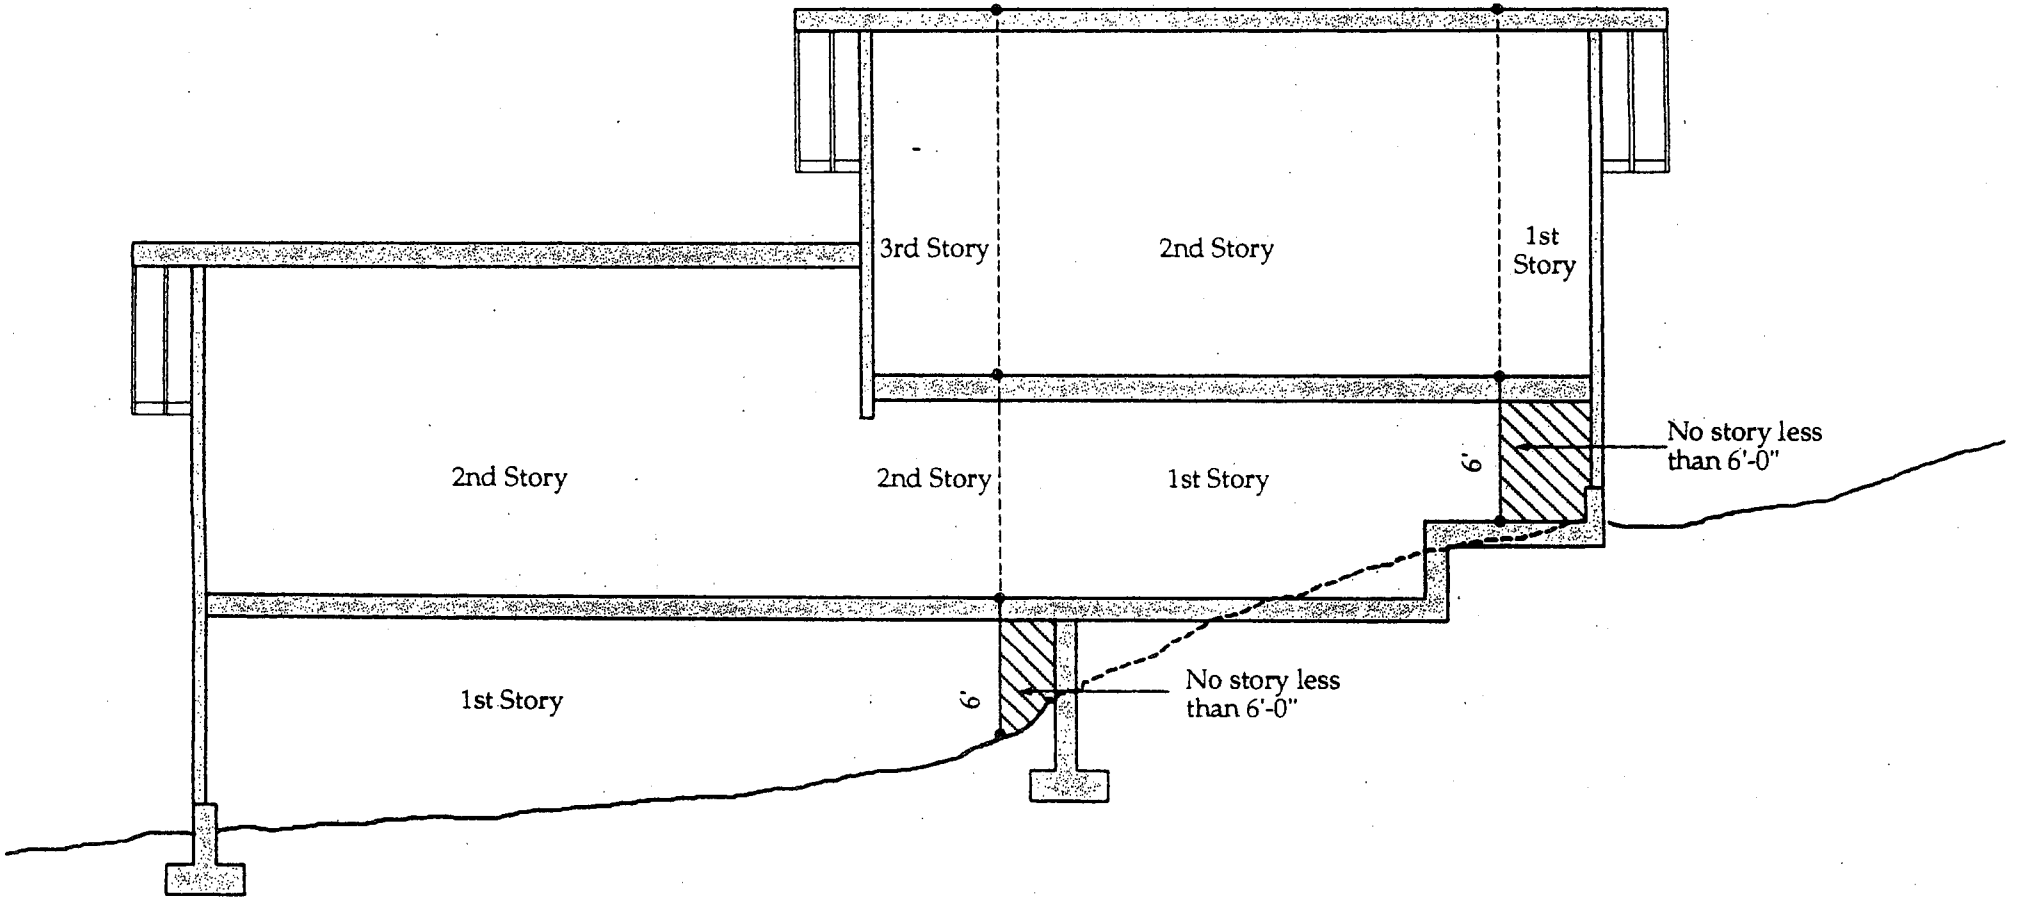


Diagram of Story Definition