




TOWN OF APPLE VALLEY
 DIVISION OF BUILDING AND SAFETY
 Standard Detail
 Cantilevered Retaining Wall

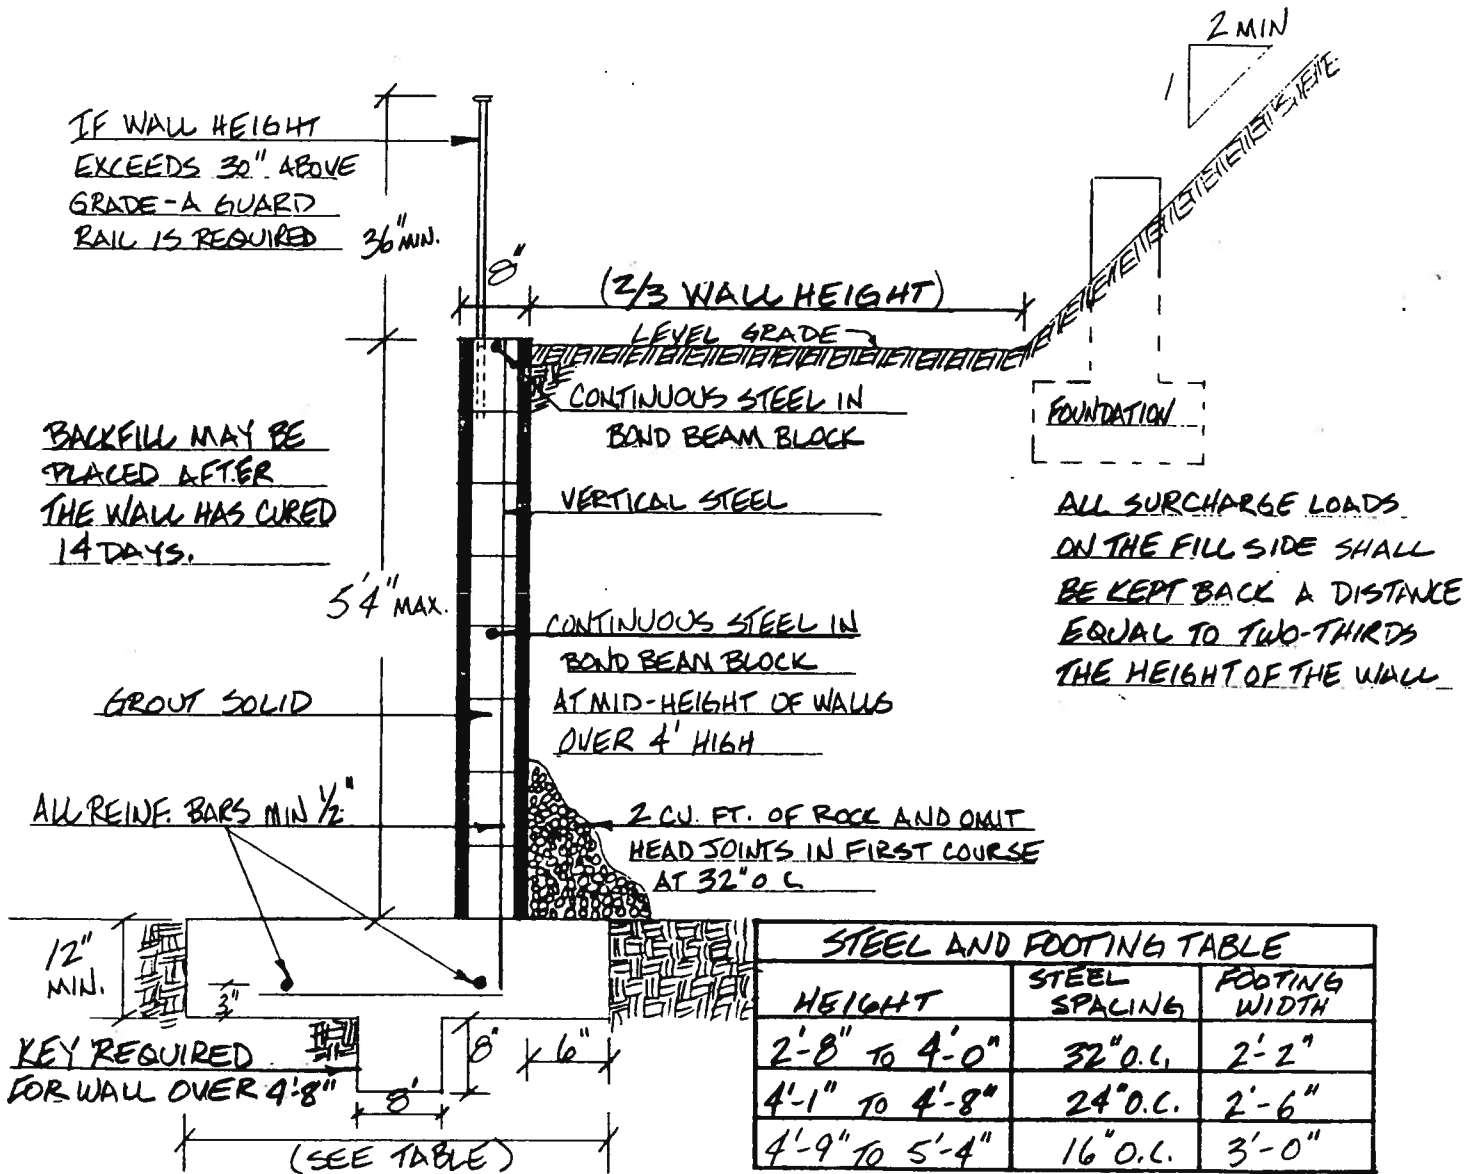

NOTE: MASONRY AND PLASTIC CEMENTS ARE NOT ALLOWED IN THIS SEISMIC ZONE.